



SARATOGA CIRCLE

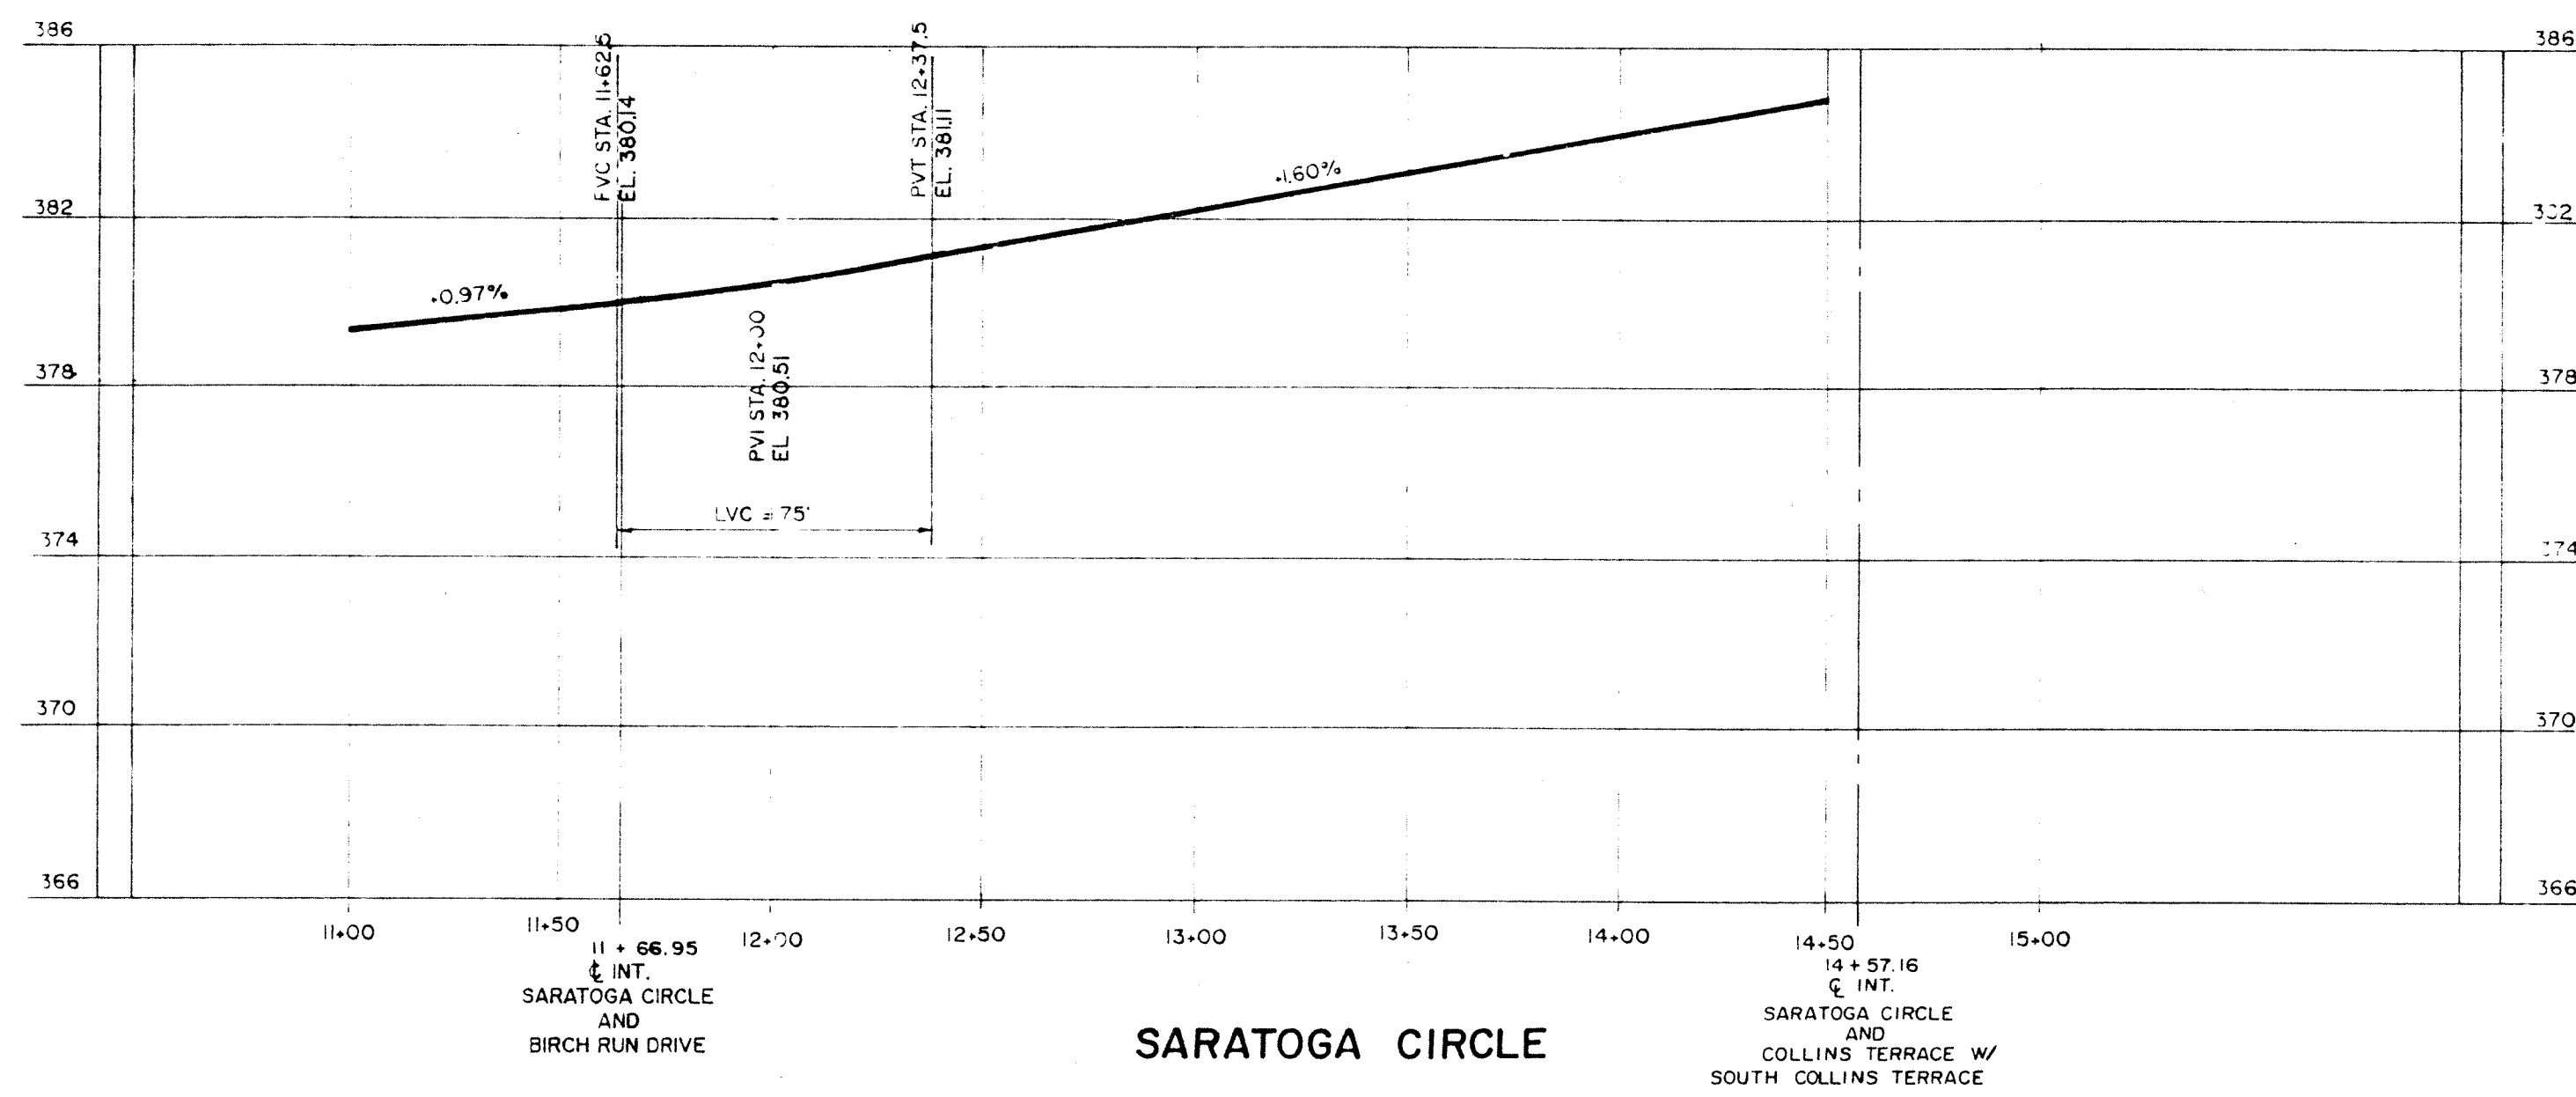

SARATOGA CIRCLE

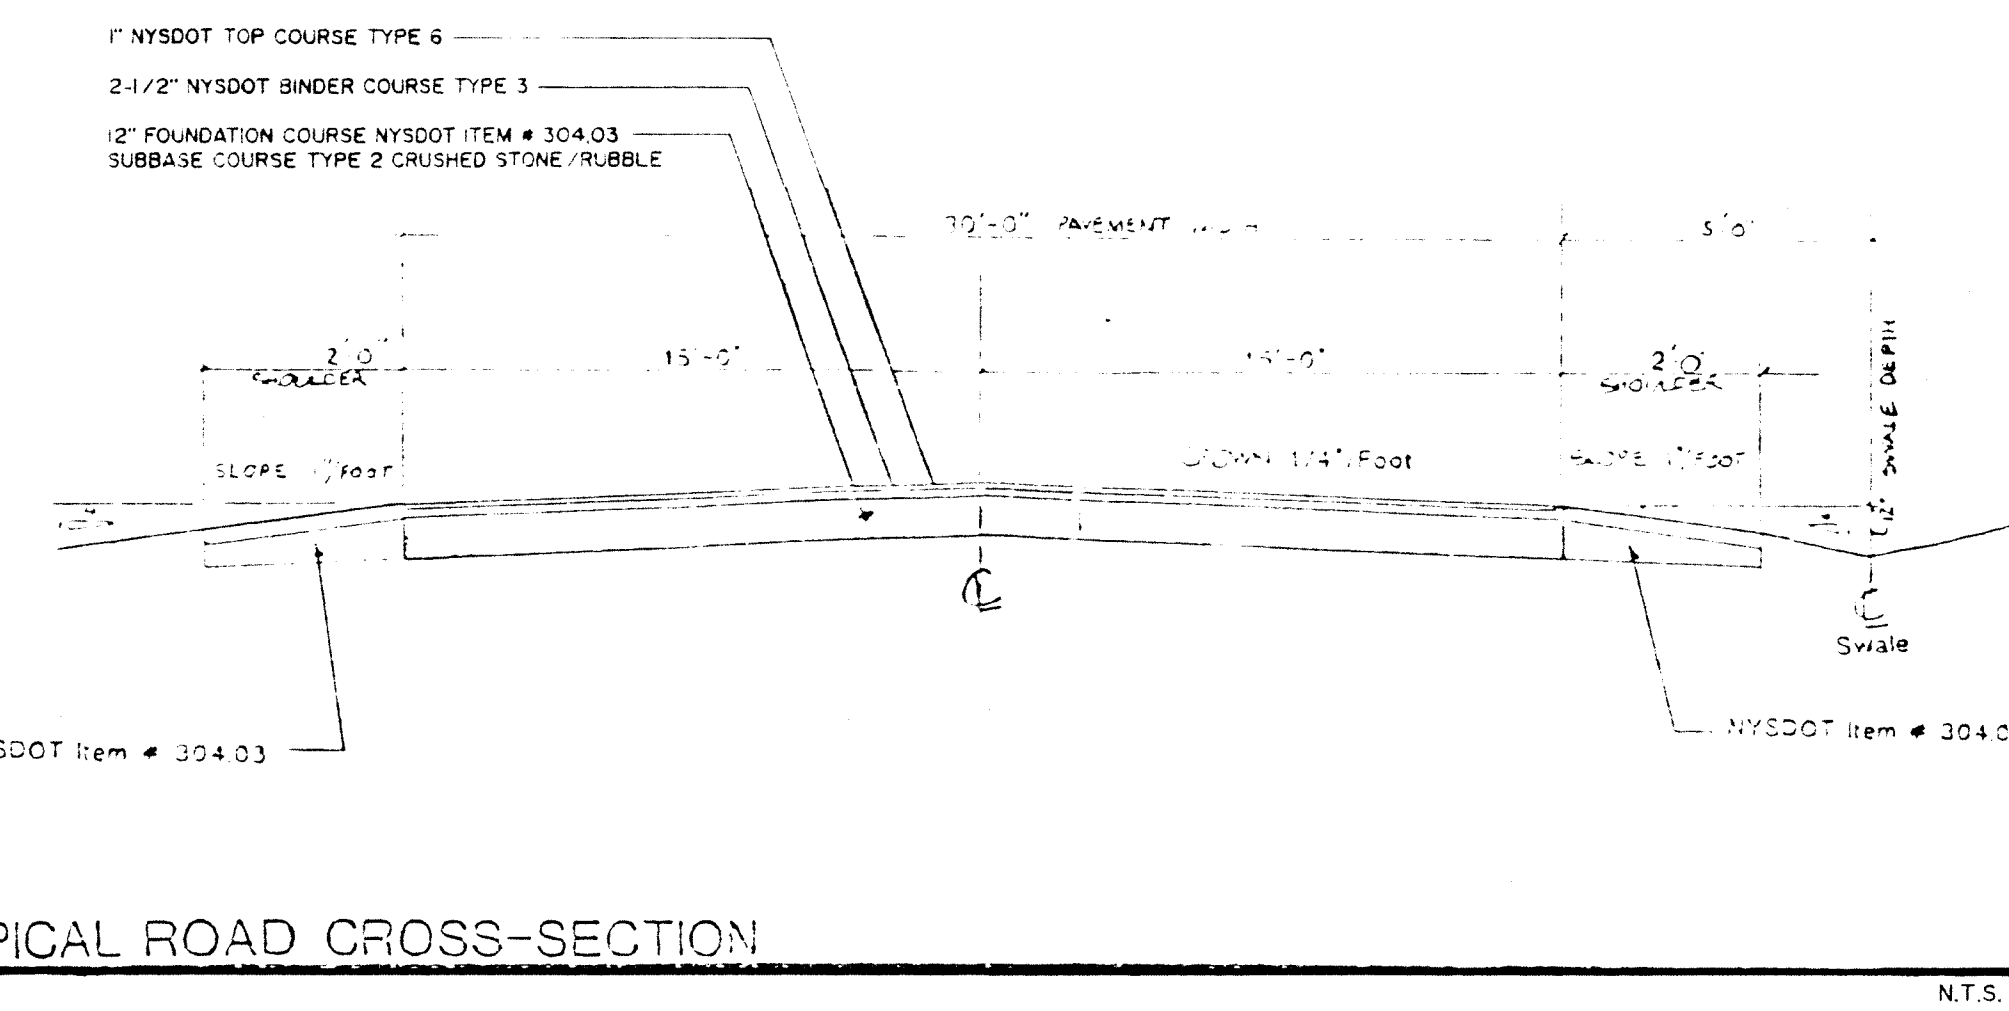


TYPICAL ROAD CROSS-SECTION

N.T.S.



BIRCH RUN DRIVE

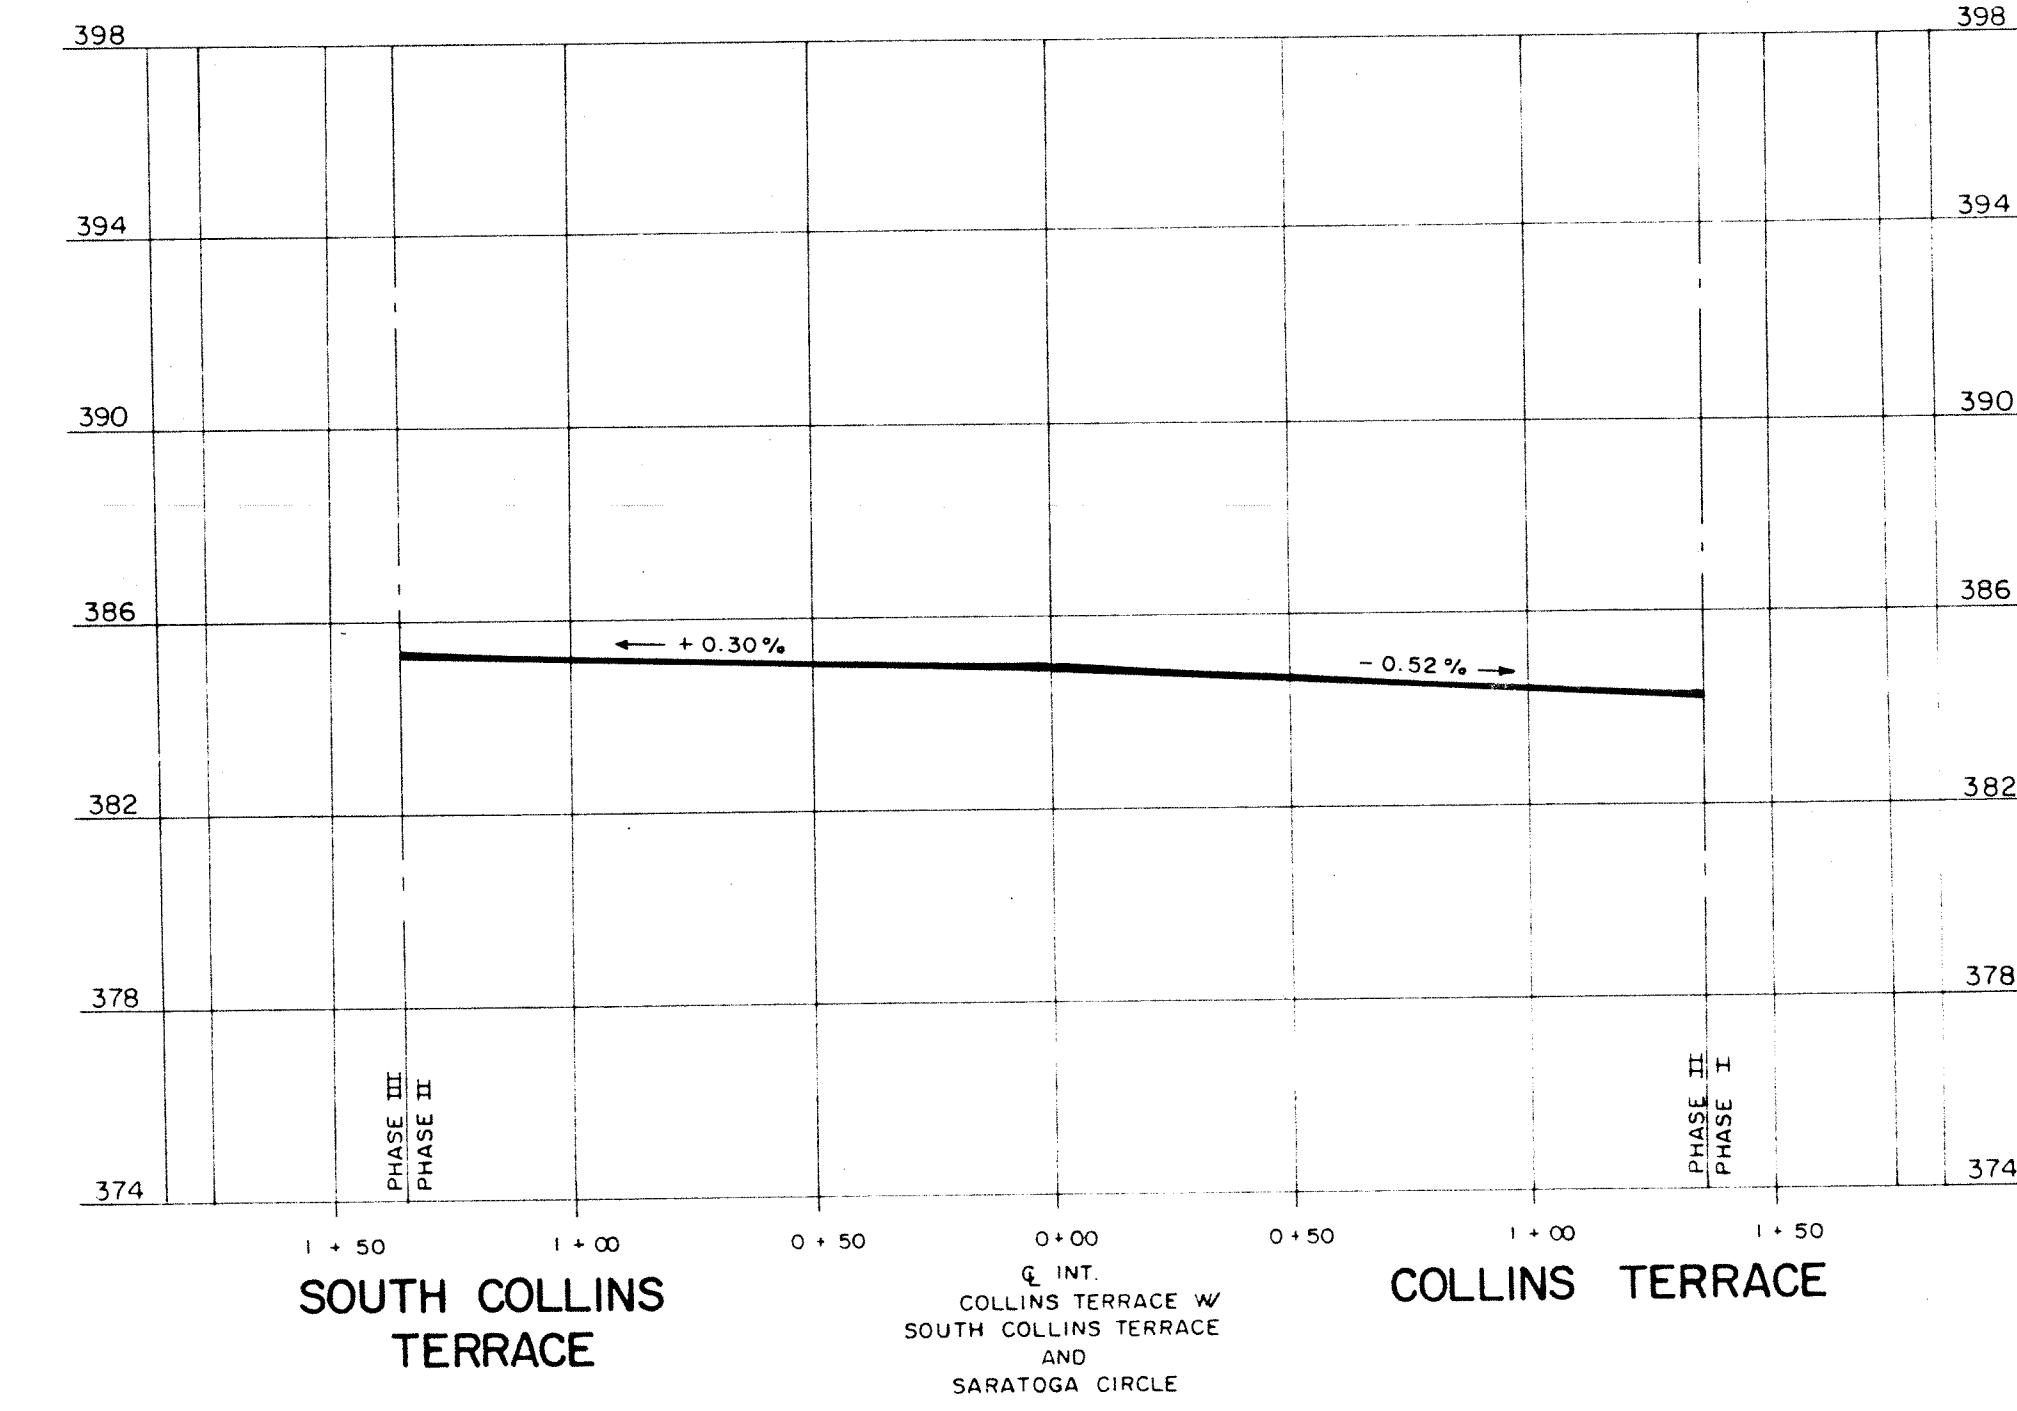

SOUTH COLLINS TERRACE

DEVELOPERS:  
**TOM LONGE**  
**D. A. COLLINS CONSTRUCTION CO., INC.**  
 MECHANICVILLE, NEW YORK 12118  
 (516) 864-8855

REVISED  
**PHASE II**  
**BIRCH RUN AT SARATOGA**  
 SARATOGA SPRINGS, NEW YORK

2A

SCALE:  
 HORIZ. 1" = 40'  
 VERT. 1" = 4'  
 DATE:  
 FEBRUARY 11, 1990

ROAD PROFILE